


SCALES:
Horizontal 1:1000
Vertical 1:100

Datum : 1105 m

ROAD	CUT / FILL	
	LEFT	RIGHT
CENTRELINE	1110.952	1110.952
RIGHT	1110.963	1110.963
C/L GROUND LEVEL	1114.033	1114.033
DISTANCE (m)	0.000	0.000
VERTICAL PROFILE	1 IN 15.804 6.3276%	
HORIZONTAL	STRAIGHT 208° 50' 41" R=30m STRAIGHT 174° 50' 52" R=35m STRAIGHT 90° 00' 00" R=30m STRAIGHT 354° 50' 53" R=30m	
SECTION PROFILE	Right: +3.0% Left: -3.0%	

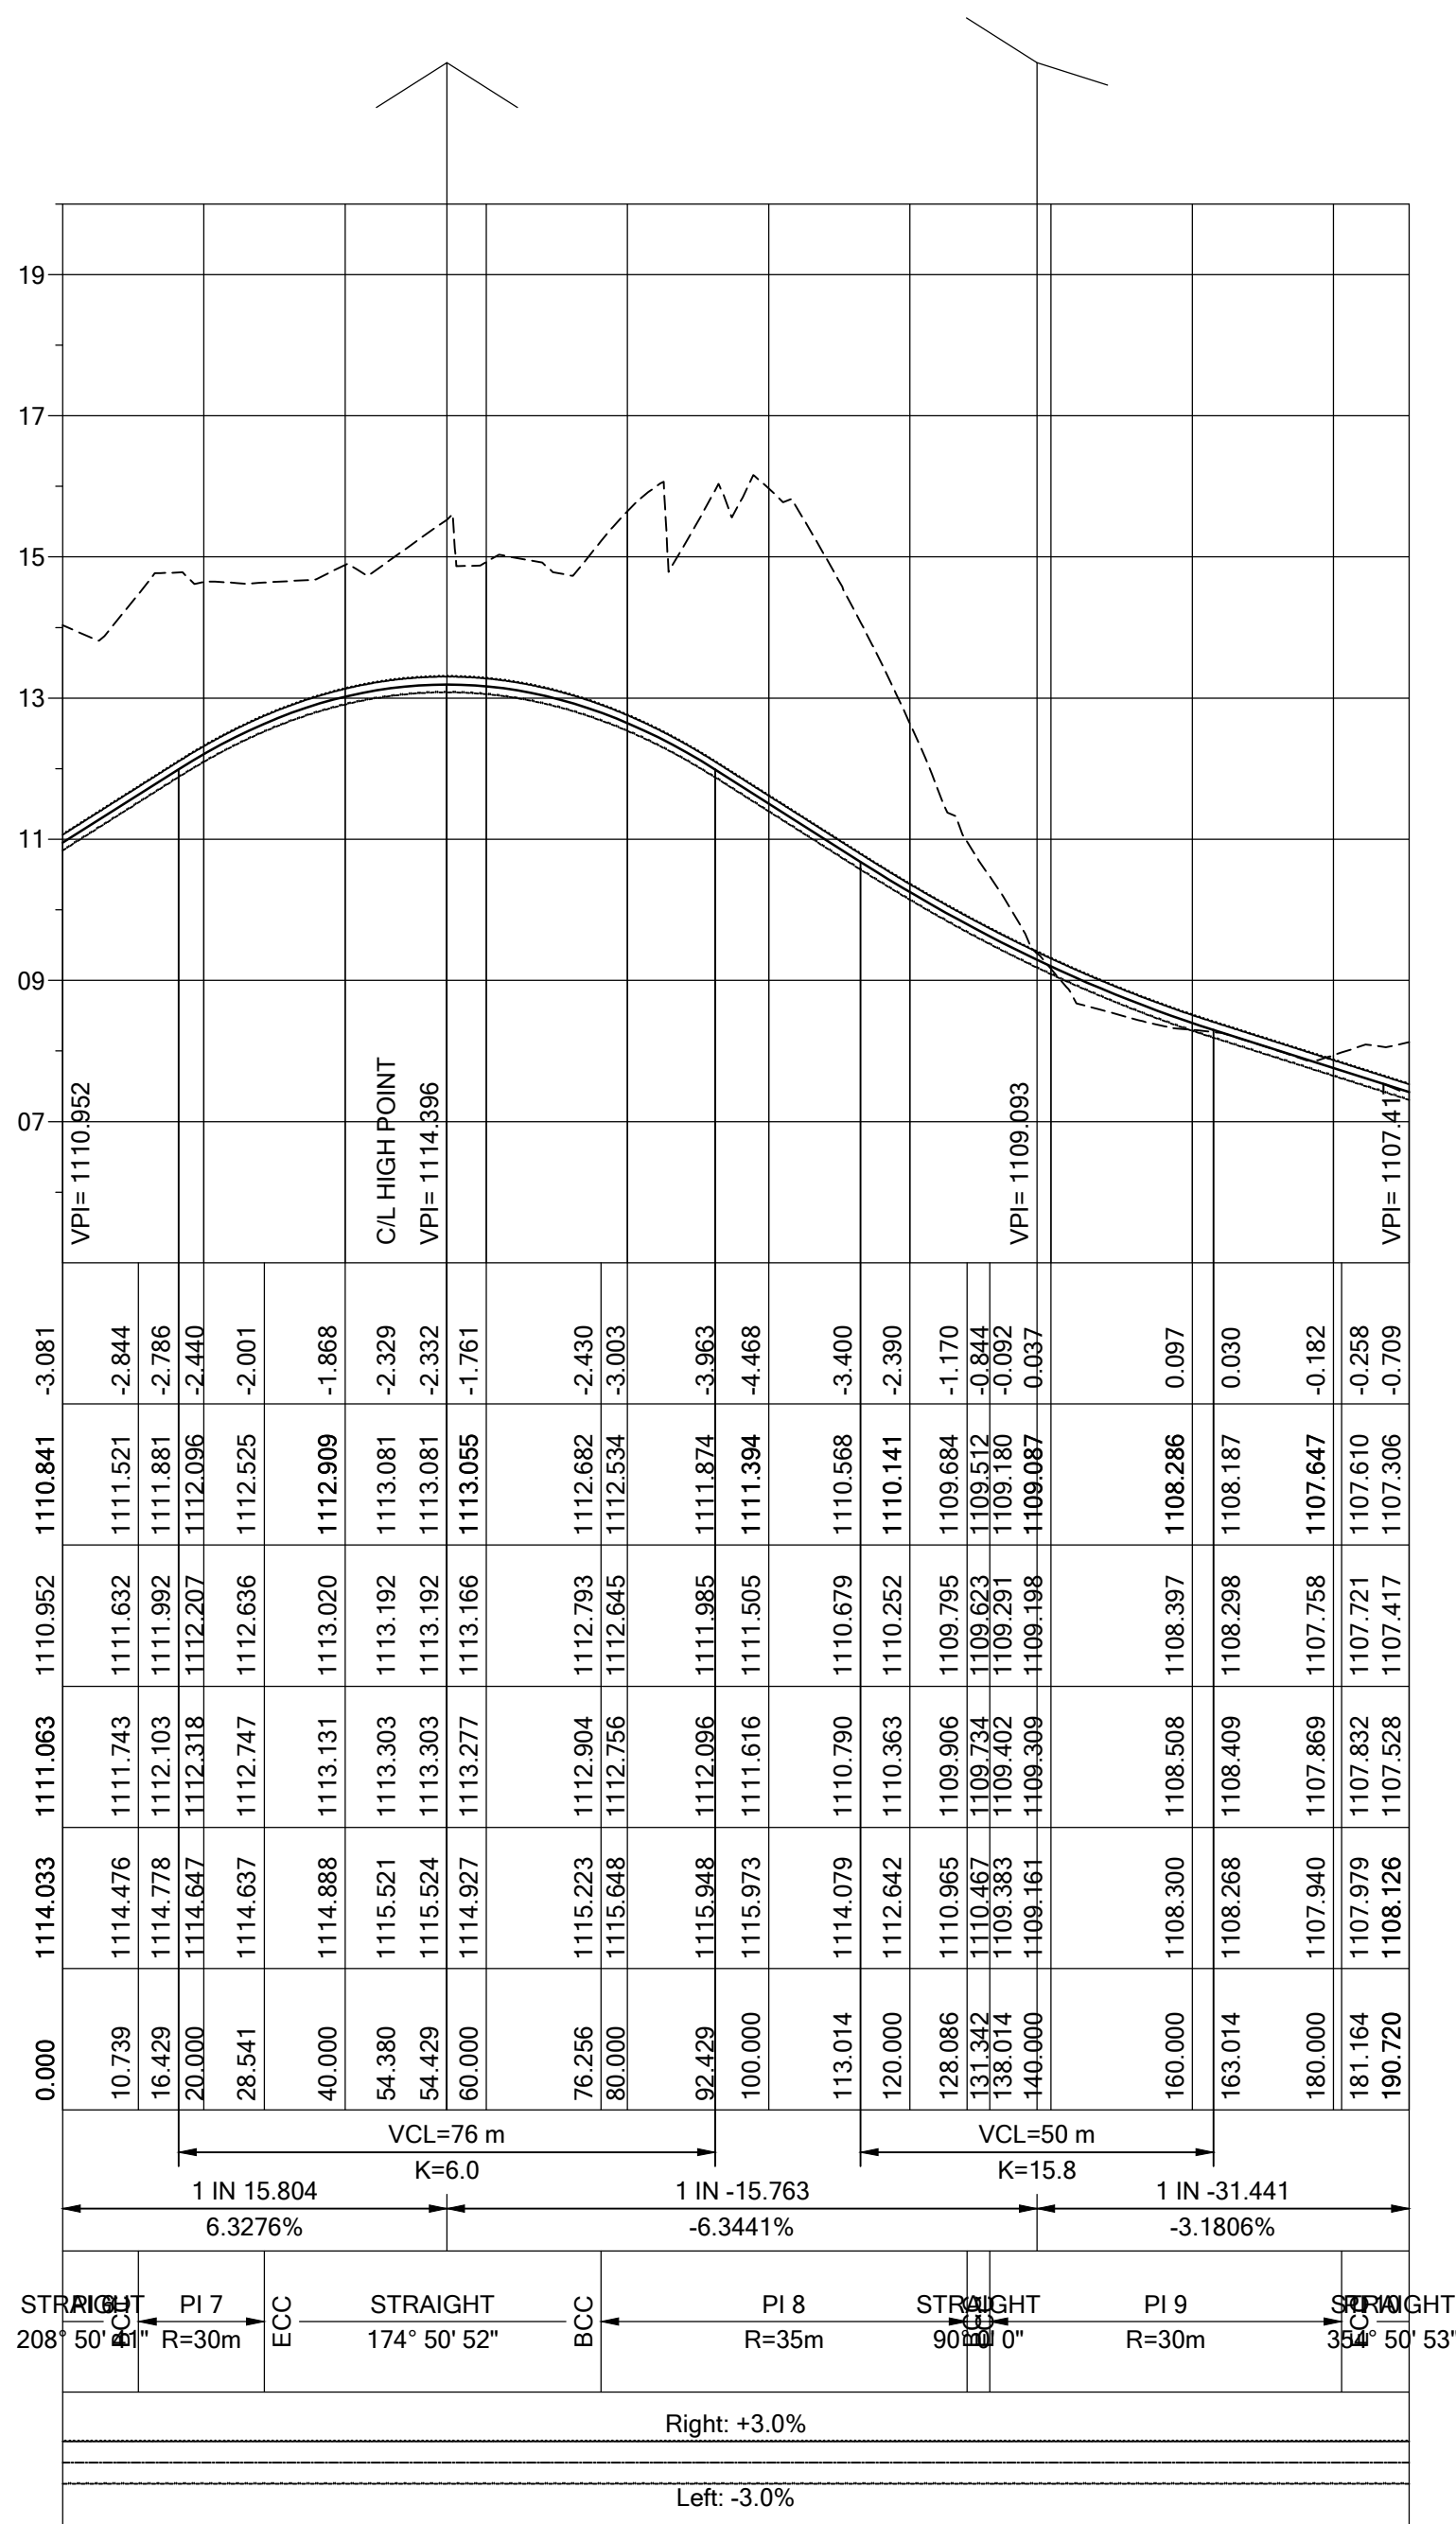

ACCESS ROAD 2
DESIGN SPEED: 40

GENERAL NOTES:

- Roads and Stormwater
- Minimum longitudinal slope is 0.67% Regulations.
- Maximum longitudinal slope is 7%.
- This drawing must be read in conjunction with all roads and stormwater drawings in this Contract.
- Quantities of materials should be verified between all roads and stormwater drawings in this Contract and the Bill of Quantities.

TENDER

REV.	DATE	DESCRIPTION	BY
TD	06/04/2021	ISSUED FOR TENDER	TN

REVISIONS

CONSULTANT:

ADi
PTY LTD
BLOCK A 26 VICTORIA LINK
ROUTE 21 CORPORATE PARK, IRENE,
CENTURION
0062, PRETORIA
T: 086 167 6646 E: adi@adiengineering.co.za W: www.adiengineering.co.za

CLIENT

TOURISM KWAZULU NATAL

South Africa
KWAZULU NATAL
Zulu Kingdom. Exceptional!

PROJECT:

NELSON MANDELA
CAPTURE SITE

PROJECT STATUS:

CONSTRUCTION

APPROVED

THE MASTER HELD AT ADI ENGINEERING
BEARS THE ORIGINAL SIGNATURE OF APPROVAL

ECSA NO:

SIGNATURE: _____ NAME: _____ DATE: _____

DRAWING TITLE:

ACCESS ROAD 2 LONGSECTION

DRAWING UNITS: MILLIMETER

DATE 06/04/2021	SCALE AS SHOWN	DESIGNED BY T.NEZANDONYI
CHECKED BY D. GWANGWAZA	DRAWN BY T.NEZANDONYI	APPROVED BY T.NEZANDONYI
DRAWING NO P1808 - CIV - 300 - 02		REV TD

File Path