



TYPICAL CROSS-SECTION OF DAM

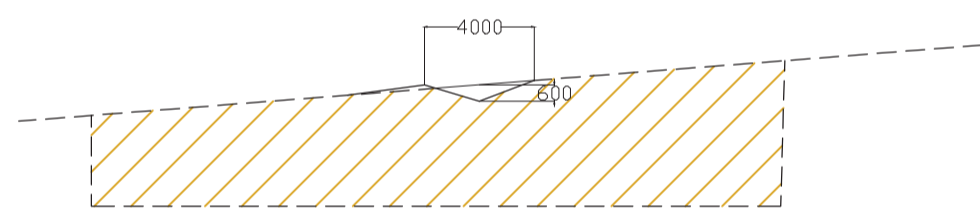

TYPICAL SECTION OF SWALE

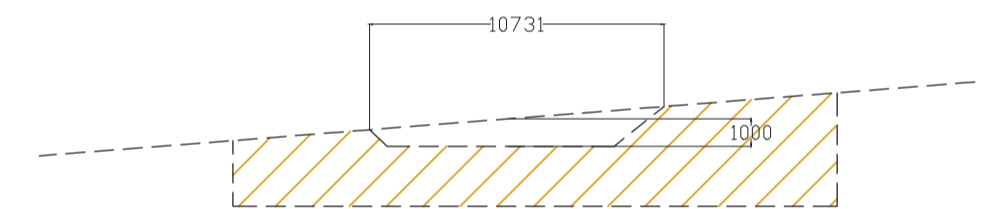

TYPICAL SECTION OF STILL POND

REV.	DATE	DESCRIPTION	BY
A	21/06/19	ISSUED FOR TENDER	RB

REVISIONS

CONSULTANT:



CLIENT:
TOURISM KWAZULU NATAL / ADI ENGINEERS

PROJECT:
NELSON MANDELA CAPTURE SITE

PROJECT STATUS:
TENDER

APPROVED

DRAWING TITLE:
SECTIONS

DRAWING UNITS: MILLIMETRES

DATE 18/06/2019	SCALE 1:200	DESIGNED BY RB
--------------------	----------------	-------------------

CHECKED BY RB	DRAWN BY RB	APPROVED BY RB
------------------	----------------	-------------------

DRAWING NO P1808 - LAN - 200 - 01	REV A
---	-----------------