




DETAIL OF BARRIER KERB
(FIG. 3)

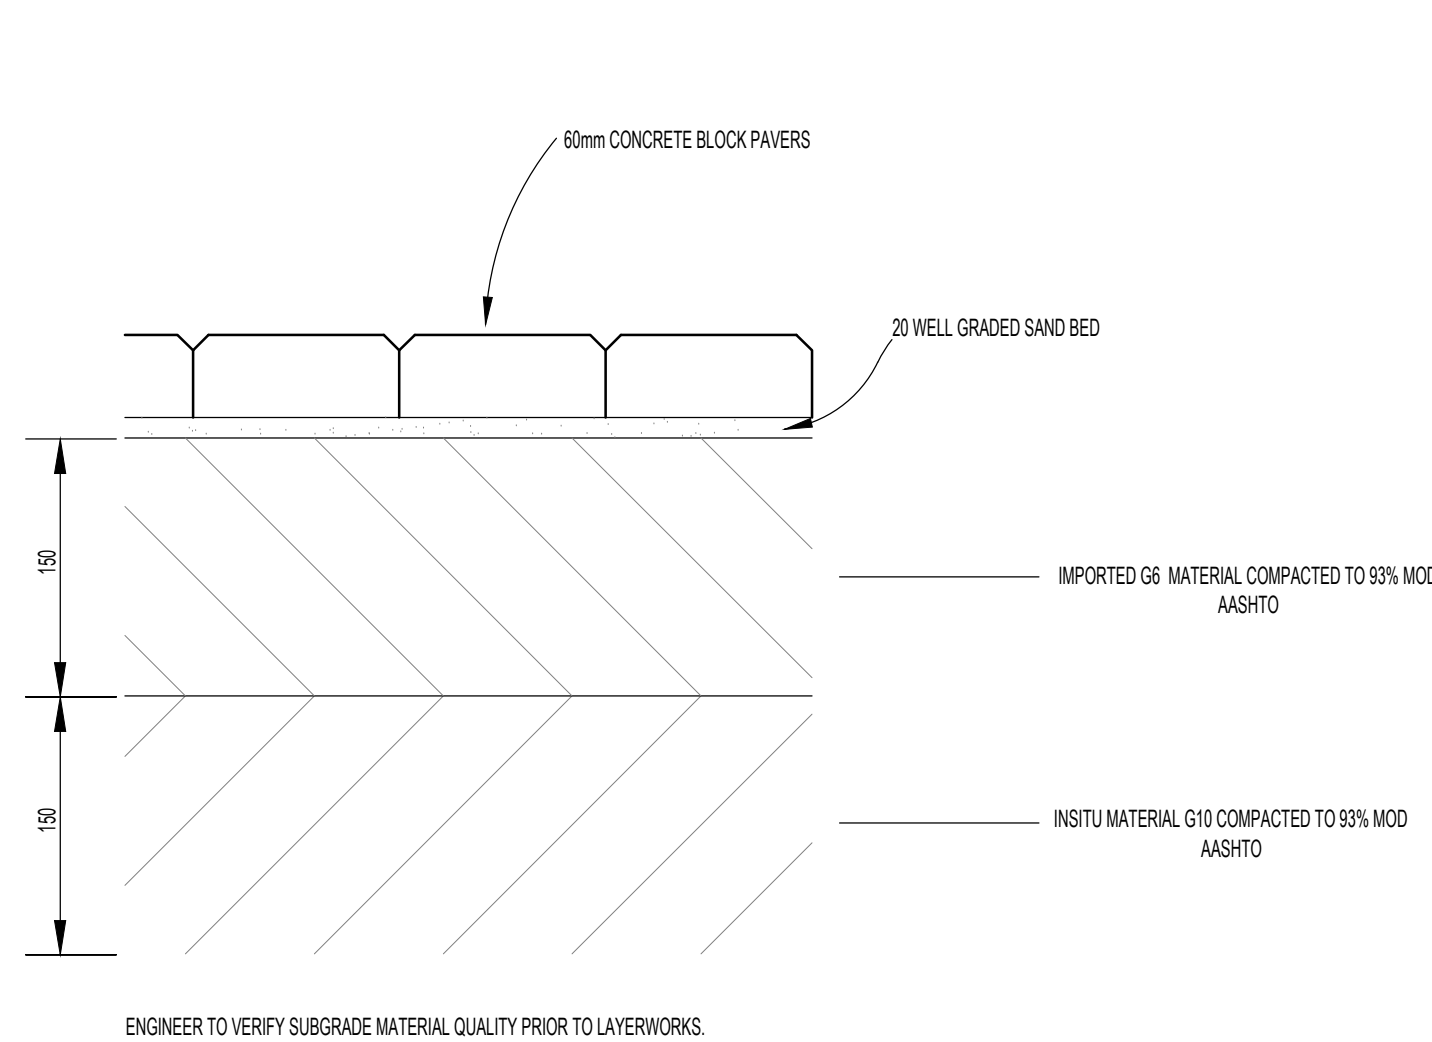

PEDESTRIAN PAVEMENT DETAIL

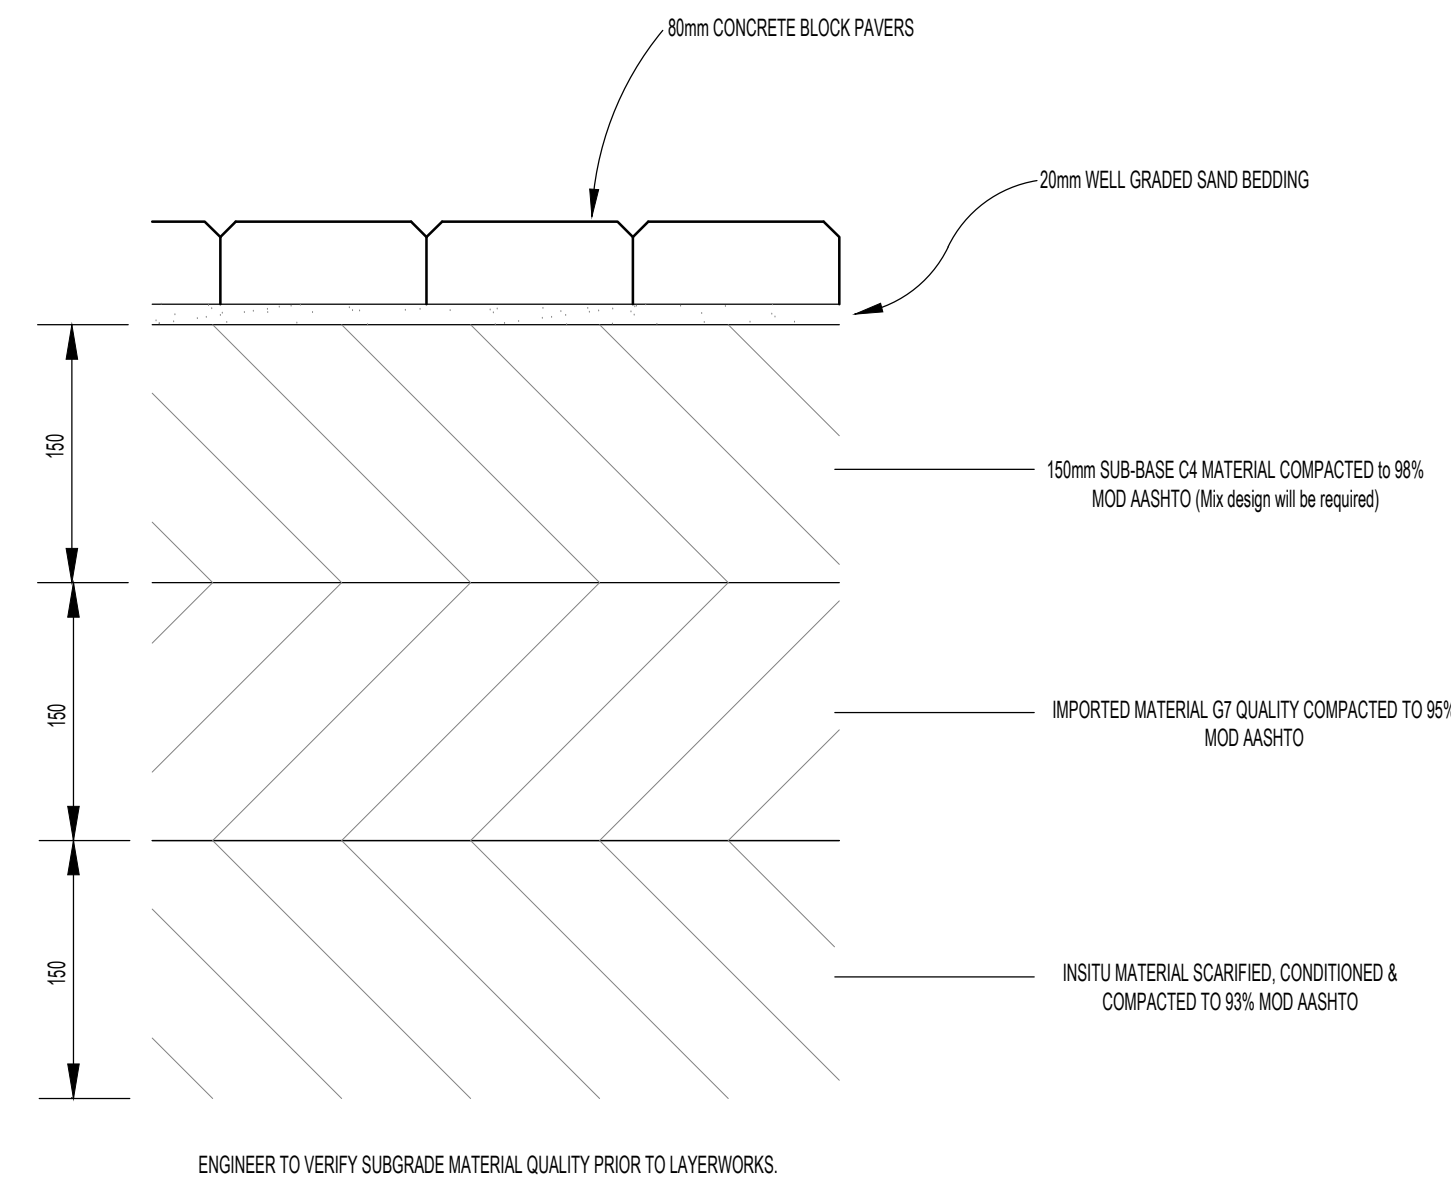

ROAD & PARKING PAVEMENT DETAIL

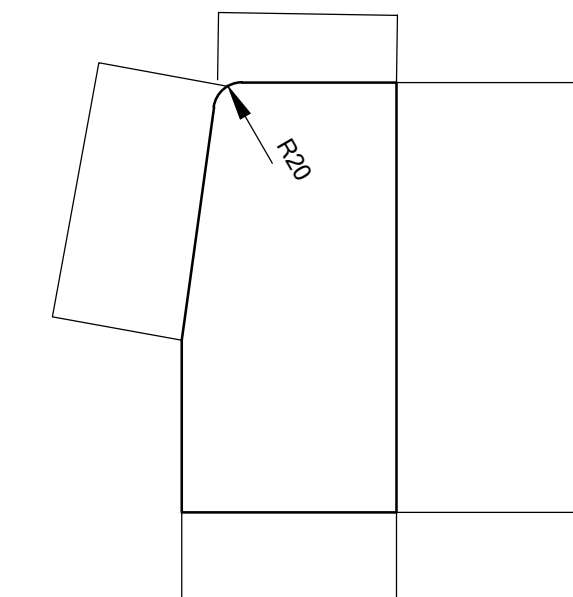

BARRIER KERB SANS (FIG. 3)
CAN ALSO BE USED AS
MOUNTABLE KERBS

GENERAL NOTES:

- Roads
1. Minimum longitudinal slope is 0.67% Regulations.
 2. Maximum longitudinal slope is 7%.
 3. This drawing must be read in conjunction with all roads and stormwater drawings in this Contract.
 4. Quantities of materials should be verified between all roads and stormwater drawings in this Contract and the Bill of Quantities.

TENDER

REV.	DATE	DESCRIPTION	BY
TD	06/04/2021	ISSUED FOR TENDER	NM

REVISIONS

CONSULTANT:

ADI ENGINEERING
BLOCK A 28 VICTORIA LINK
ROUTE 21 CORPORATE PARK, IRENE,
CENTURION,
0092, PRETORIA

T: 086 167 6646 E: adi@adiengineering.co.za W: www.adiengineering.co.za

CLIENT:

TOURISM KWAZULU NATAL

South Africa
KWAZULU NATAL
Zulu Kingdom. Exceptional

PROJECT:

NELSON MANDELA
CAPTURE SITE

PROJECT STATUS:

TENDER

APPROVED

THE MASTER HELD AT ADI ENGINEERING
BEARS THE ORIGINAL SIGNATURE OF APPROVAL

ECSA NO:

SIGNATURE: NAME: DATE:

DRAWING TITLE:

ROADS, PARKINGS AND WALKWAYS
PAVEMENT DETAILS

DRAWING UNITS: MILLIMETER

DATE	SCALE	DESIGNED BY
06/04/2021	AS SHOWN	T.NEZANDONYI

CHECKED BY	DRAWN BY	APPROVED BY
D. GWANGWADZA	N. MASHEGO	T. NEZANDONYI

DRAWING NO	REV
P1808 - CIV - 200 - 05	TD

File Path